

357/2

MI (I) | WD = III + D

0,5 | (1,0)


WD, 10°-15° | ED max h = 10,50 über OKFB EG

SD = E + D KN 0,75  
MI (II) | WD, II = E + I (Kein Kniestock)

0,4 | (0,8)

WD, 15°-25°  
SD, 38°-48° | ED

Domizil / Küchen Ulbrich

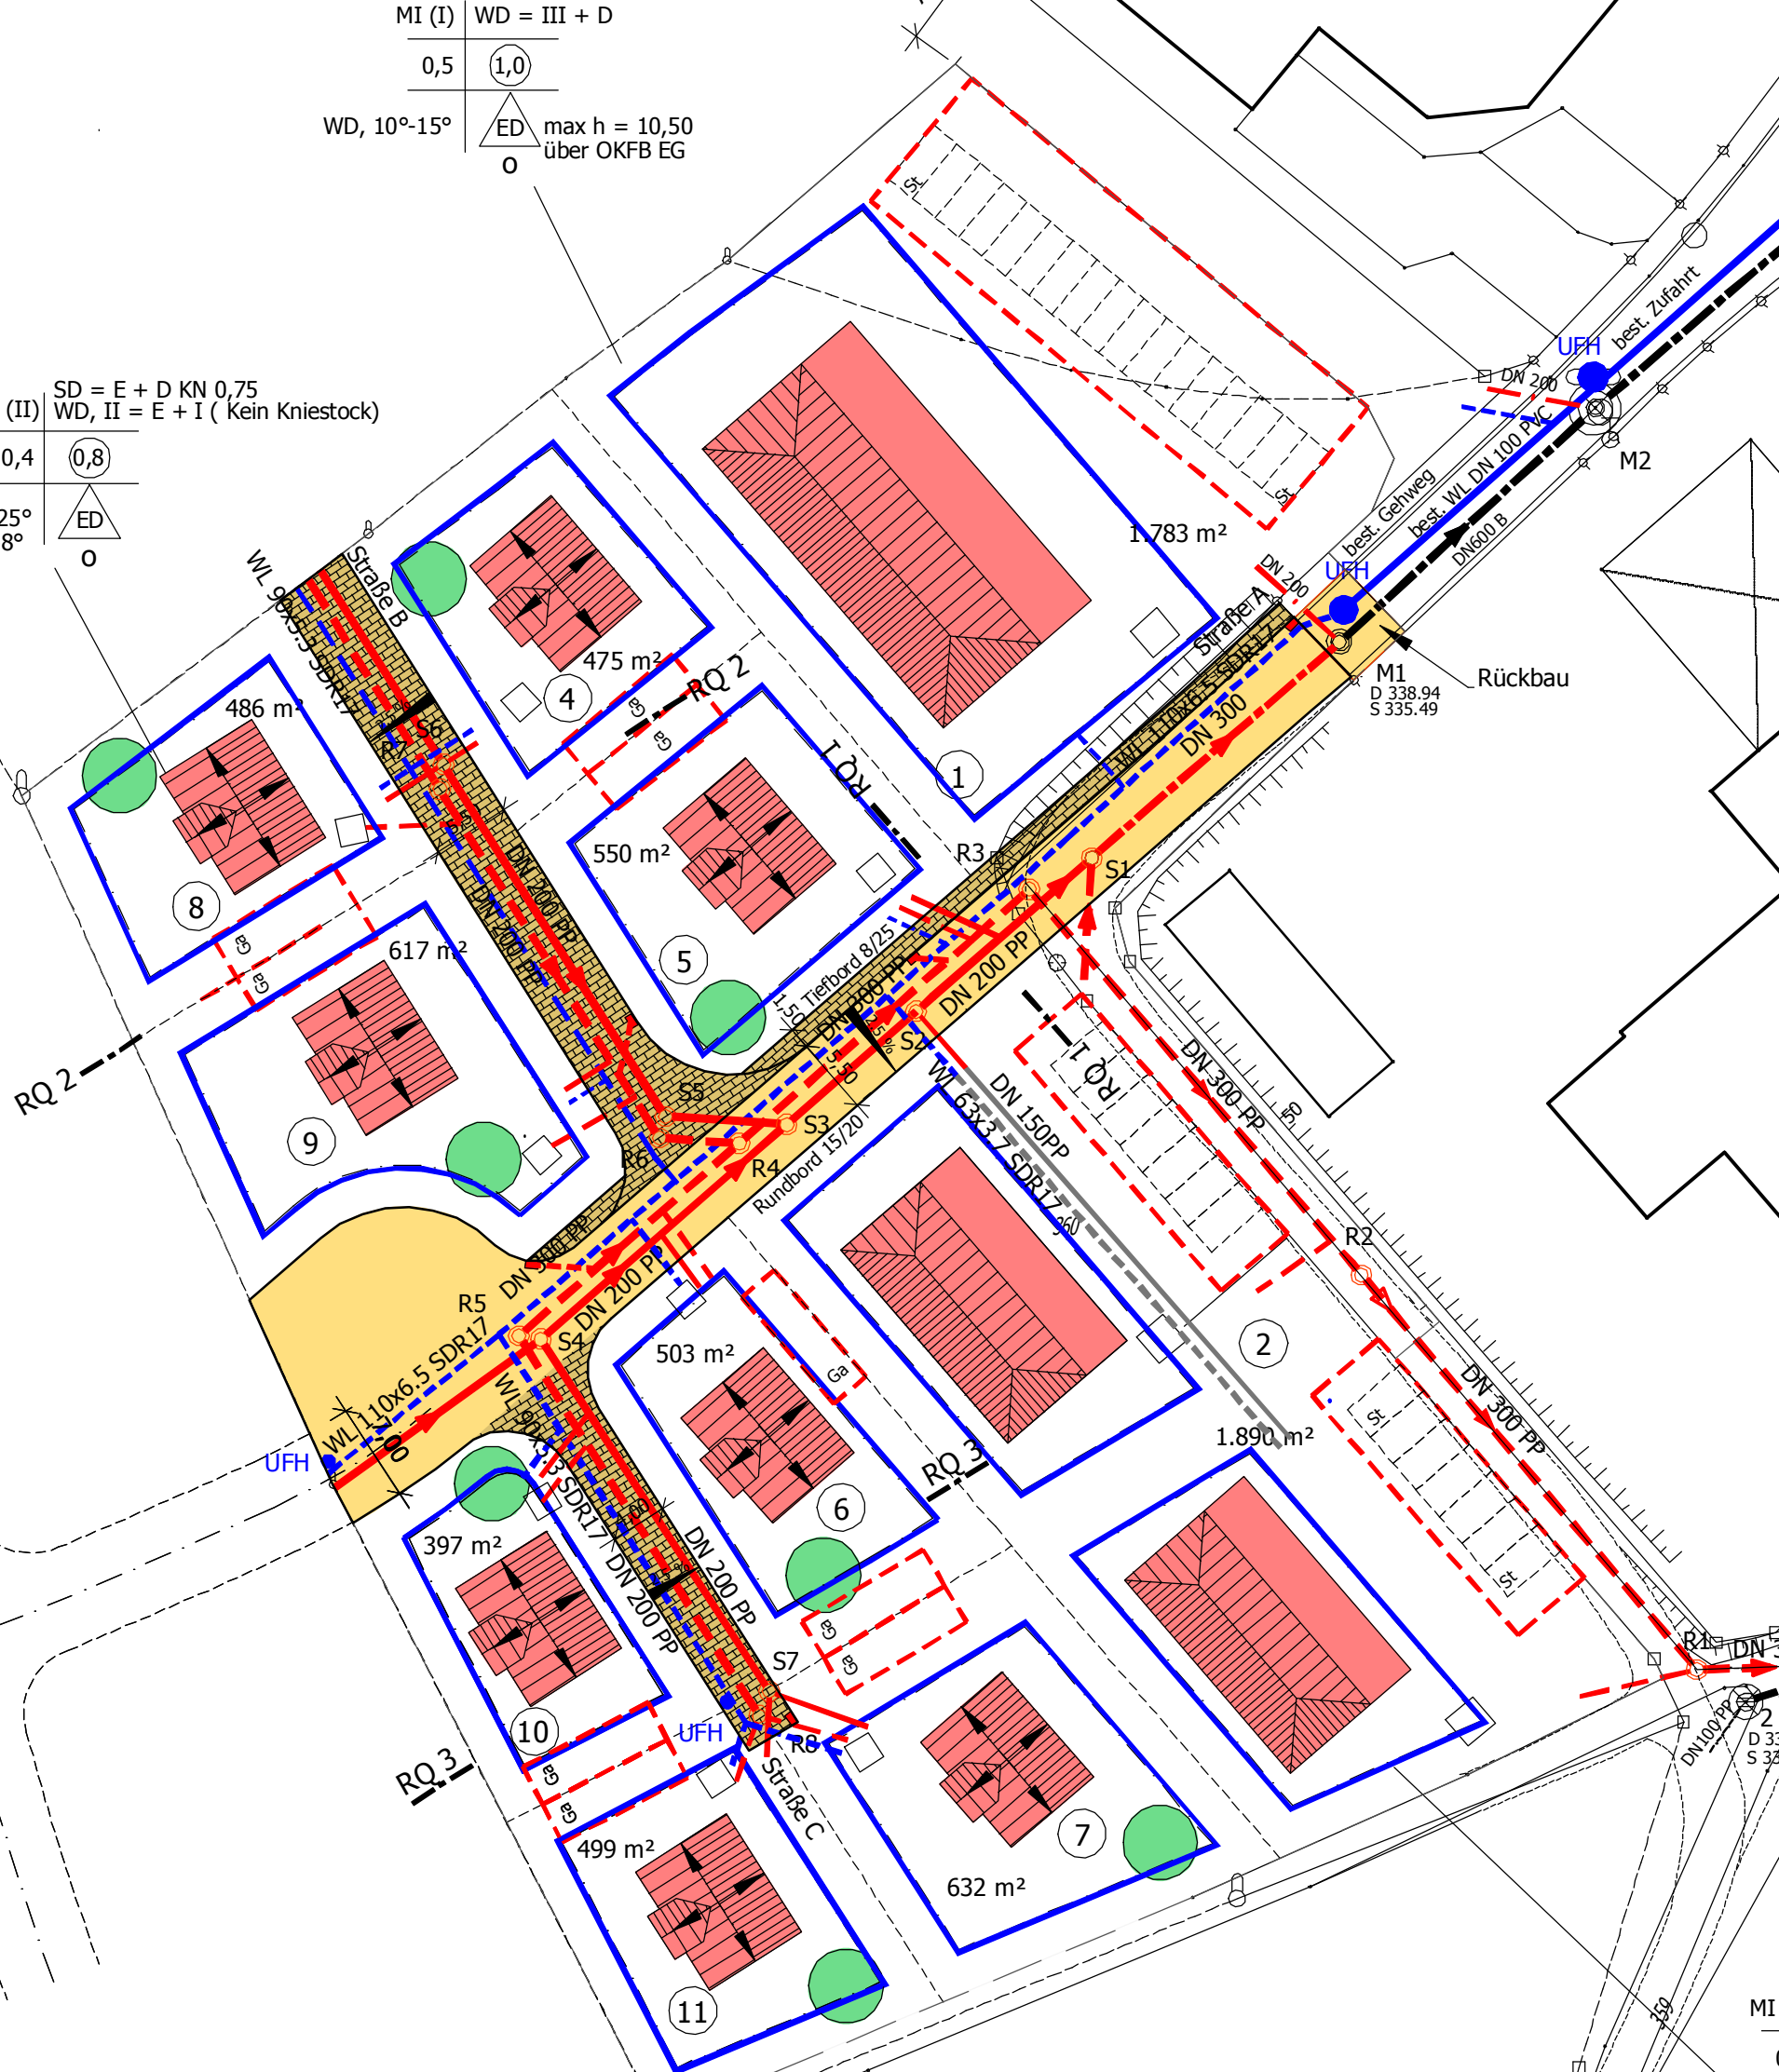

MI (I) | WD =

0,5 | (1,0)

WD, 10°-15° | ED

0